

**NOTES:**

This drawing is produced from Ordnance Survey data and therefore may contain slight inaccuracies when compared with site measurements.


**KEY:**



Existing Double yellow line road markings.



Proposed Double yellow line road markings.

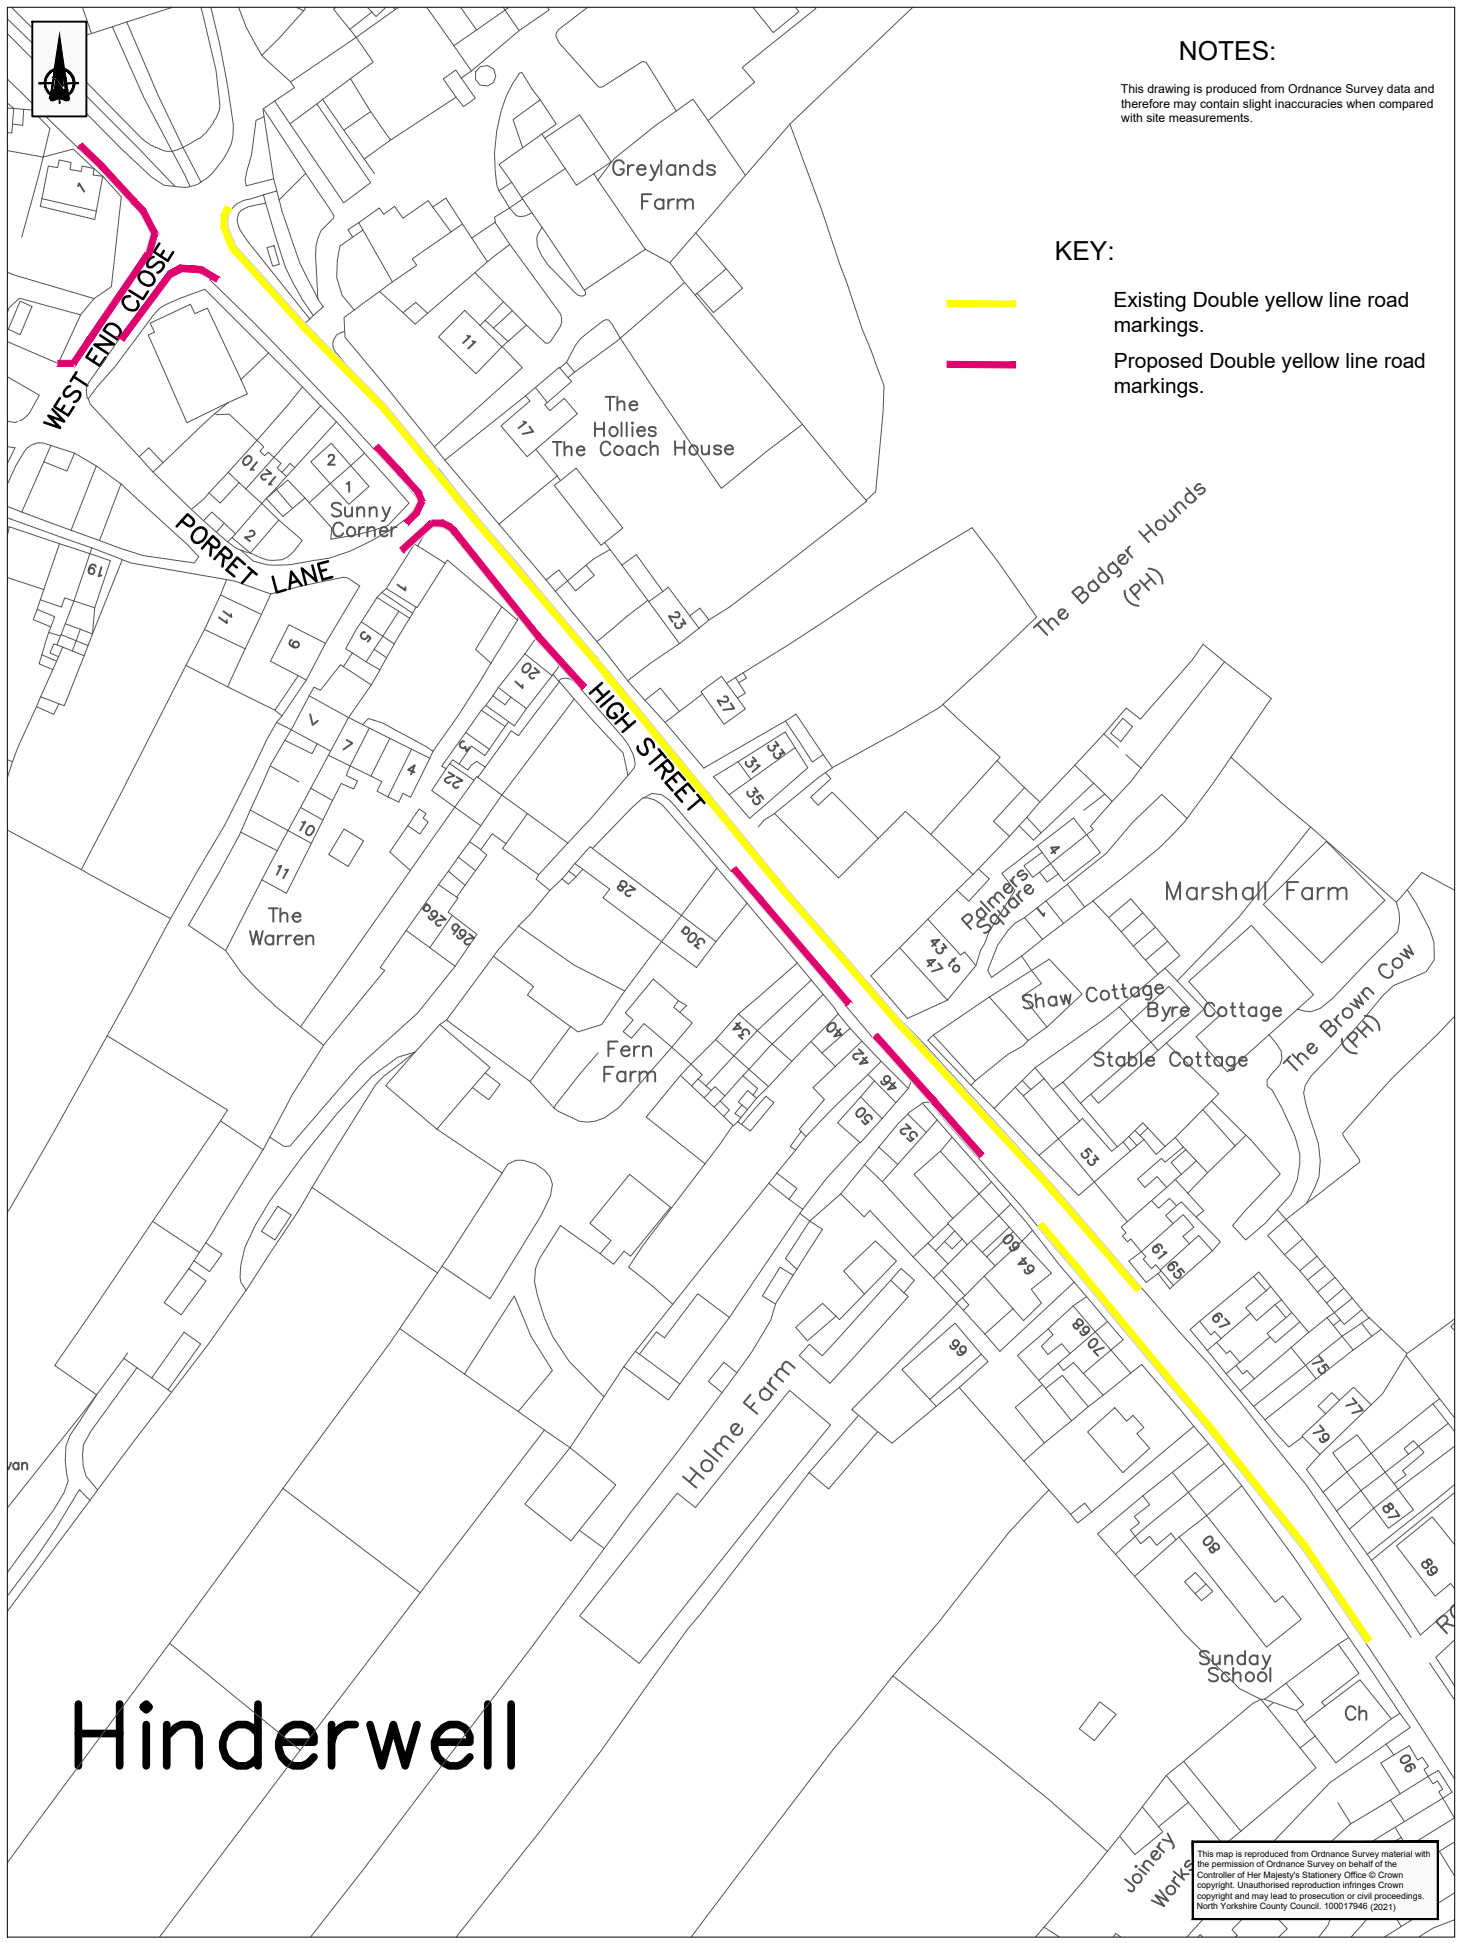

# Hinderwell

This map is reproduced from Ordnance Survey material with the permission of Ordnance Survey on behalf of the Controller of Her Majesty's Stationary Office © Crown copyright. Unauthorised reproduction infringes Crown copyright and may lead to prosecution or civil proceedings. North Yorkshire County Council, 100017946 (2021)



Area Office 3  
Discovery Way  
Whitby  
North Yorkshire  
YO22 4PZ  
Tel: 01609 780780

Project		Proposed additional double yellow lines Hinderwell High Street	
Drawing title		Consultation Plan No Waiting at anytime restrictions	
Drawing number	A3.0931.1	Rev	**
Scale	N.T.S.	Drawn by	G Lyth
		Checked by	***

Rev	Rev. Date	Purpose of revision	Drawn	Checked	Reviewed	Approved